


23'-6 5/8"

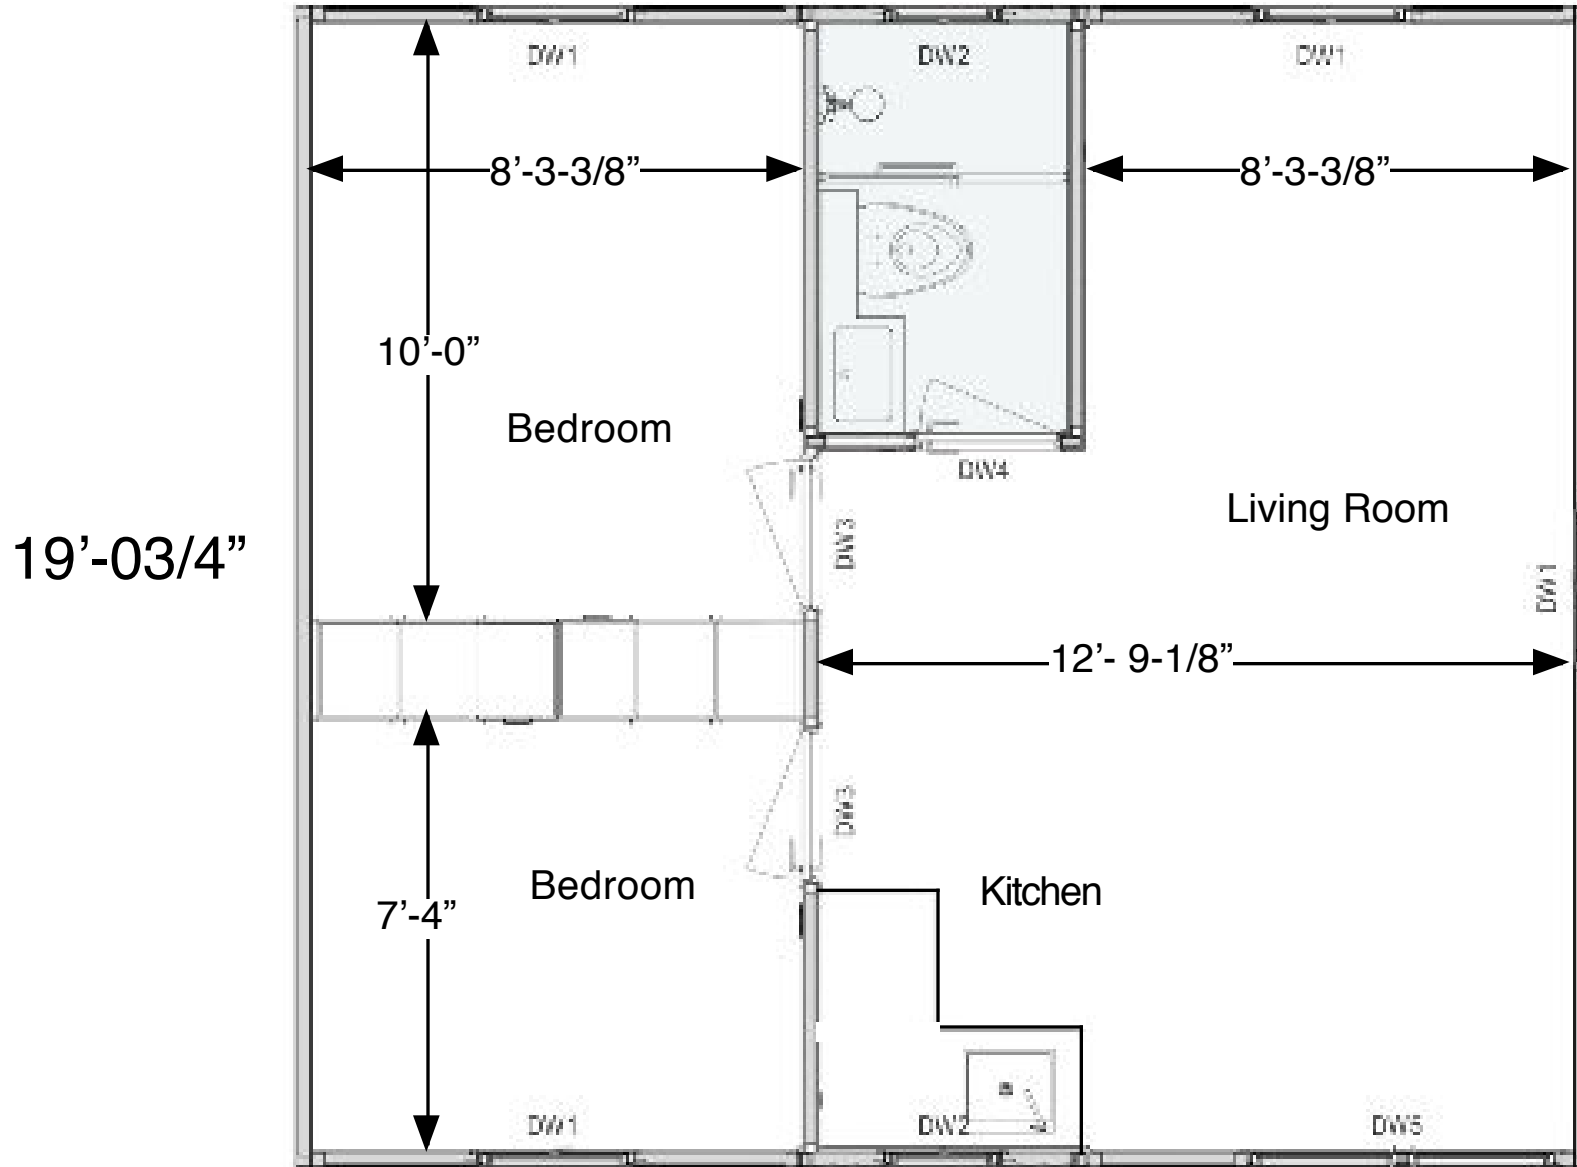

19'-03/4"

Castleblock

23'-6 5/8"

SPD - Plan A